

86044-06044

Jagdish Puram's

Grand Plaza



Fun of **Highstreet Shopping** at **Best Location** of **Rajnagar Extn.**



Features

With All the necessary amenities required for a profitable commercial space, Grand Plaza is laced with top-notch facilities.

- UNMATCHED LOCATION IN RAJ NAGAR EXTN.
- EXCELLENT CONNECTIVITY - MAIN ROAD FACING.
- MAIN ENTRANCE FROM 30 METER WIDE ROAD.
- PROFESSIONAL MAINTENANCE SERVICE FOR ALL COMMON FACILITIES.
- HIGH SPEED ELEVATORS.
- SOLID WASTE MANAGEMENT.
- ECO-FRIENDLY DESIGN.



Specifications

- ITALIAN MARBLE/GRANITE/NATURAL/STORE VITRIFIED TILES FLOORING IN CENTRAL PLAZA AND COMMON AREAS.
- SS / MS AND GLASS FINISH RAILINGS.
- SUFFICIENT LOAD COMPATIBLE POWER CONNECTIONS.
- WATER AND DRAINAGE CONNECTION IN SELECTED SHOPS (AT ADDITIONAL COSTS)
- POWER BACK-UP.
- FIRE FLIGHTING AND ALARM SYSTEM.
- SECURITY SYSTEM WITH CCTV SURVEILLANCE.
- ULTRA-MODERN BUILDING FACADE.

THE GRAND PLAZA




LOWER-GROUND-FLOOR-PLAN



GROUND-FLOOR-PLAN



UPPER-GROUND-FLOOR-PLAN

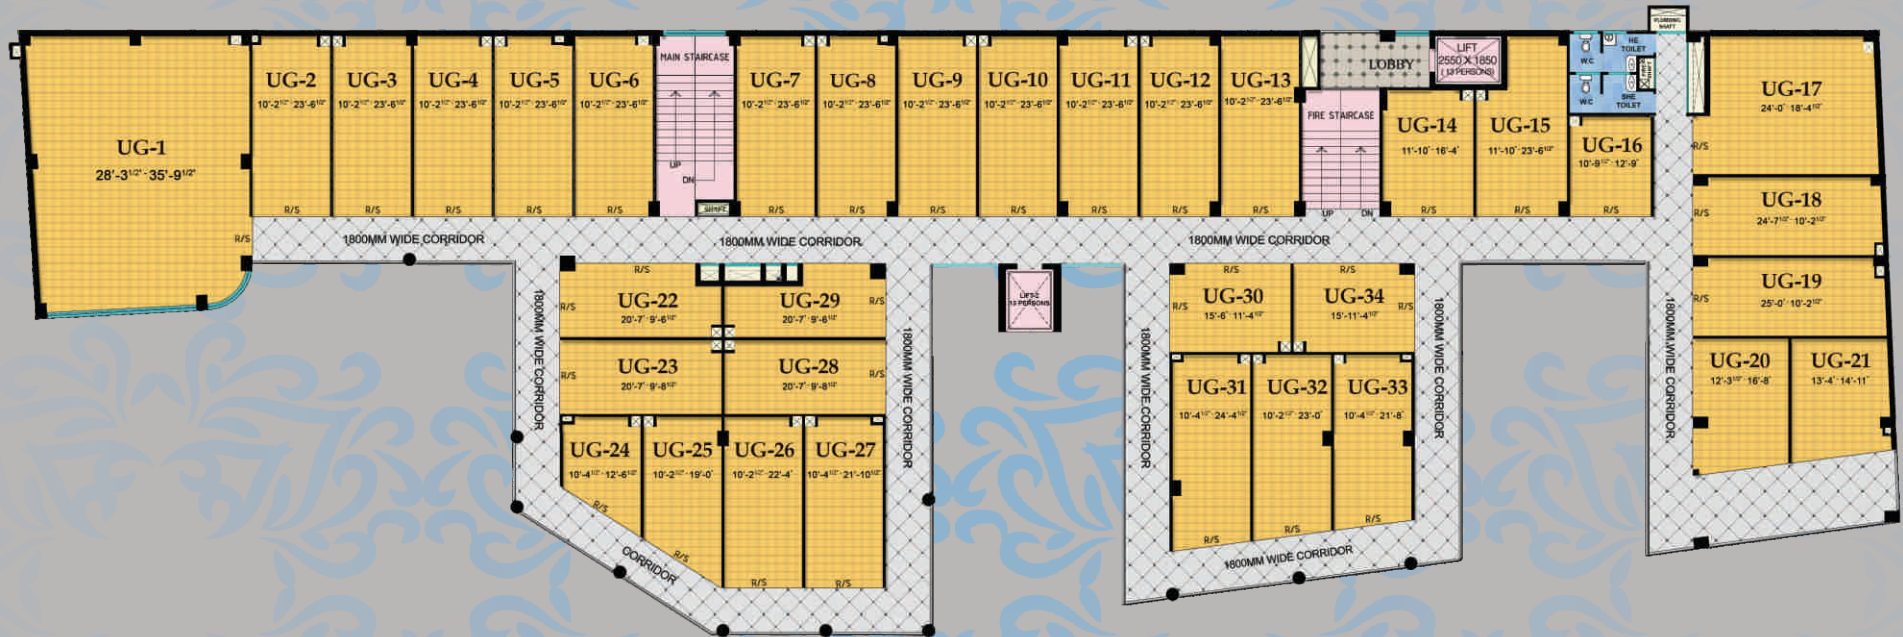

Disclaimer: This brochure and the image shown herein are purely conceptual and not a legal offering and the images are not to scale. Specifications and layout etc. in BBA (Builder Buyer Agreement) shall be final as per its T&C. The developer reserves the right to amend / cancel the area, layout plans, elevations, specifications and amenities etc.

STUDIO-APARTMENT-FLOOR-PLAN



86044-06044